


<u>DRAWING #</u>	<u>TITLE</u>
STXA0002	Flat Panel Tegular for $1\frac{5}{16}$ " T-Rail
STXB0002	Flat Panel Tegular for $\frac{9}{16}$ " T-Rail
SLXA0001	Flat Panel Lay-in for $1\frac{5}{16}$ " T-Rail
SLXB0001	Flat Panel Lay-in for $\frac{9}{16}$ " T-Rail
STXA0007	Flat Panel Tegular Installation
STX-008	Tegular Panel Perimeter Detail
STX-009	Tegular Panel Can Light Detail

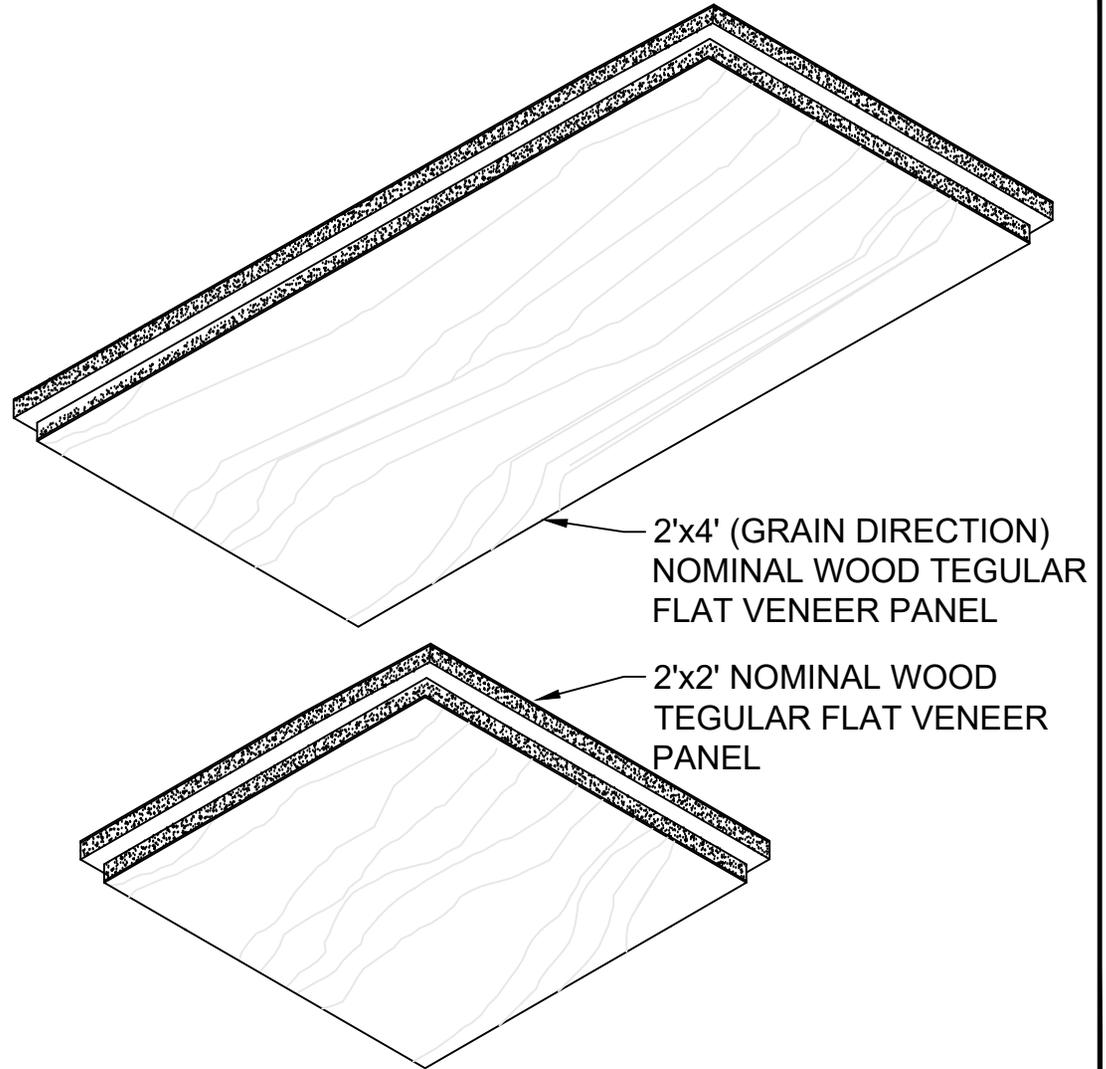

RULON INTERNATIONAL  
2000 Ring Way  
St. Augustine, FL 32092

(904) 584-1400  
info @ rulonco.com

www.rulonco.com

PROJECT:

TITLE: Tegular Flat Veneer Panels  
Index Select -n- Ship

ISSUE DATE:

REVISION DATE:  
FEB/27/2026

DRAWN BY:

CAP


CHECKED BY:

MAR

PROJECT NUMBER:

DRAWING NUMBER:

S-sNsINDEX

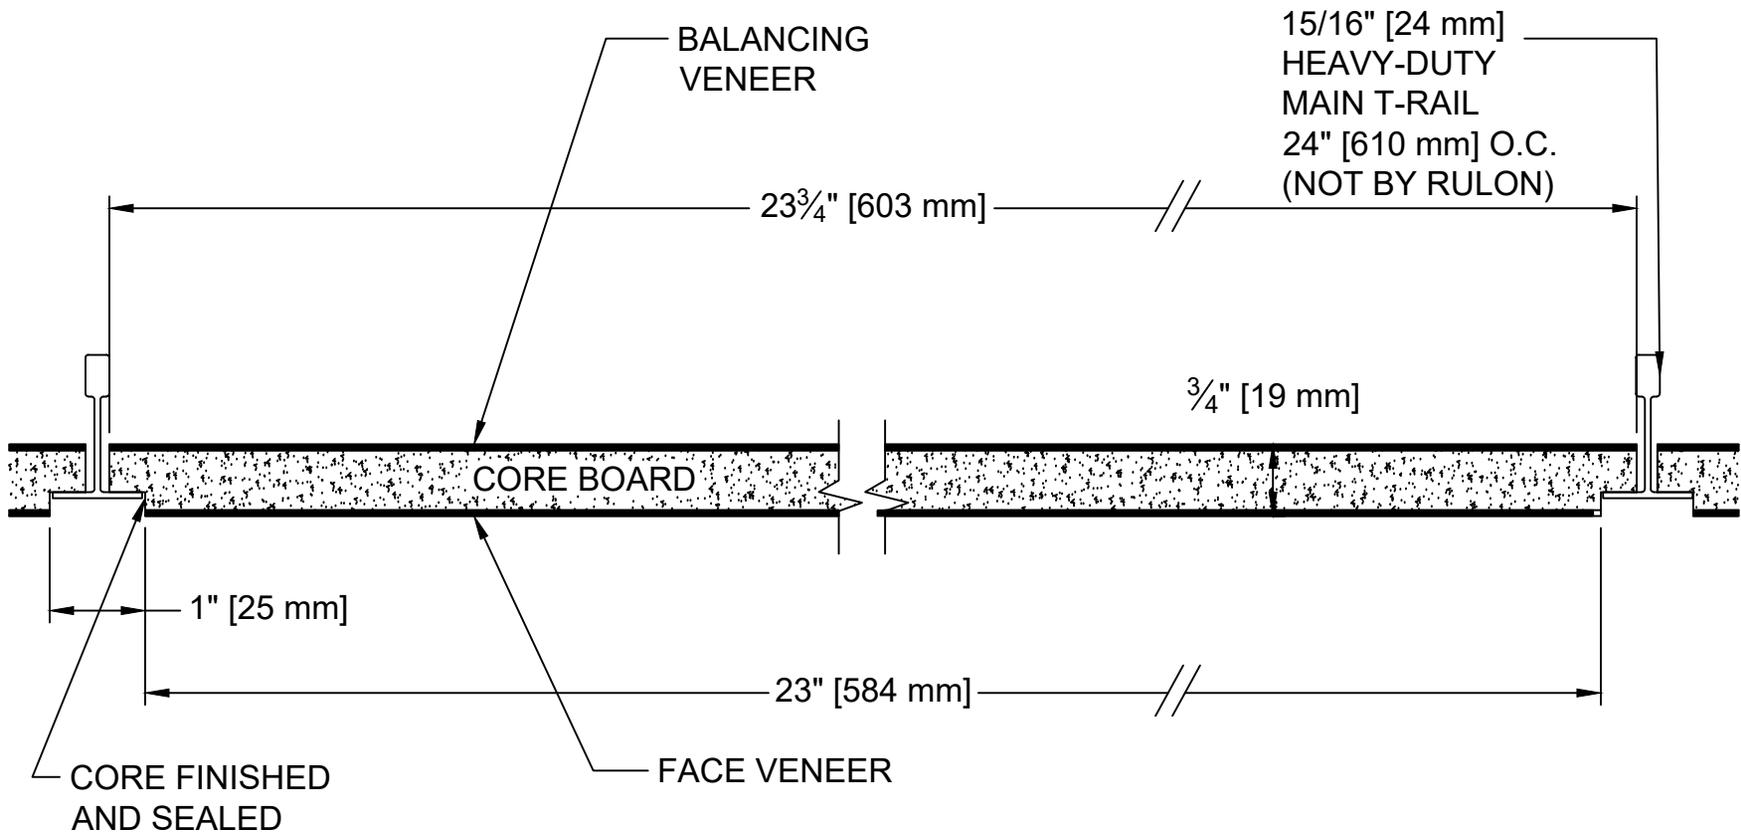

\*AVAILABLE 2X2 AND 2X4  
NOMINAL



RULON INTERNATIONAL  
2000 Ring Way  
St. Augustine, FL 32092

(904) 584-1400  
info @ rulonco.com

www.rulonco.com

PROJECT:

ISSUE DATE:

DRAWN BY:

PROJECT NUMBER:

CAP

TITLE:

Wood Flat Panel - Standard  
Tegular Style - 15/16" HD T-Rail

REVISION DATE:


FEB/14/2025

CHECKED BY:

TA

DRAWING NUMBER:

STXA0002

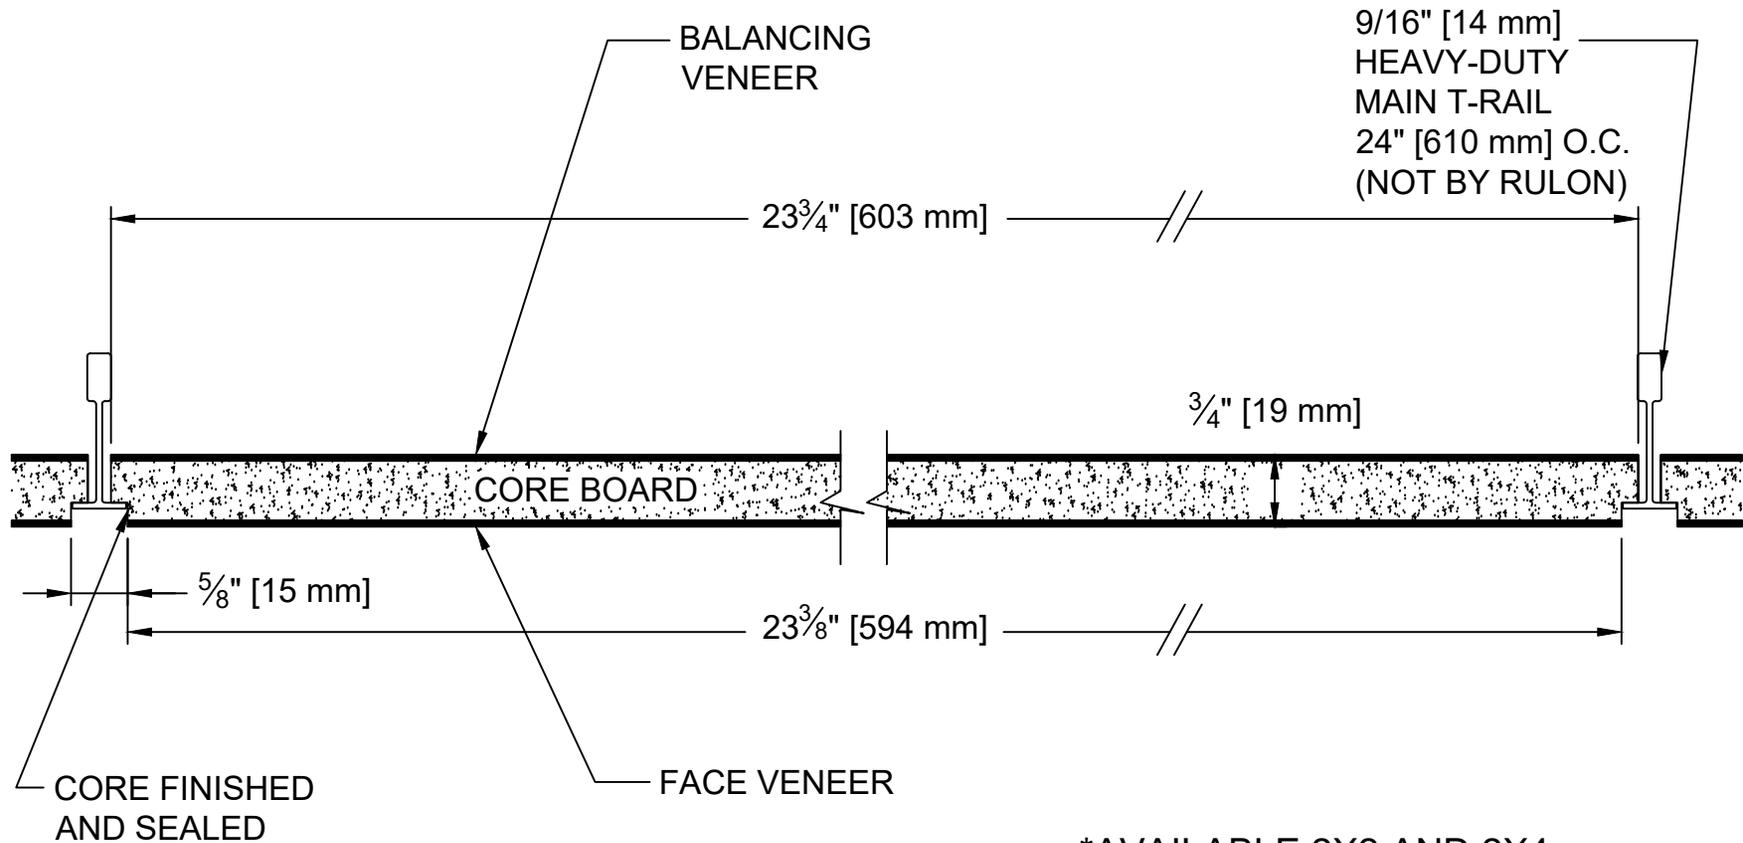

\*AVAILABLE 2X2 AND 2X4  
NOMINAL



RULON INTERNATIONAL  
2000 Ring Way  
St. Augustine, FL 32092

(904) 584-1400  
info @ rulonco.com

www.rulonco.com

PROJECT:

ISSUE DATE:

DRAWN BY:

PROJECT NUMBER:

CAP

TITLE:

Wood Flat Panel - Standard  
Tegular Style - 9/16" HD T-Rail

REVISION DATE:


MAR/14/2019

CHECKED BY:

TA

DRAWING NUMBER:

STXB0002

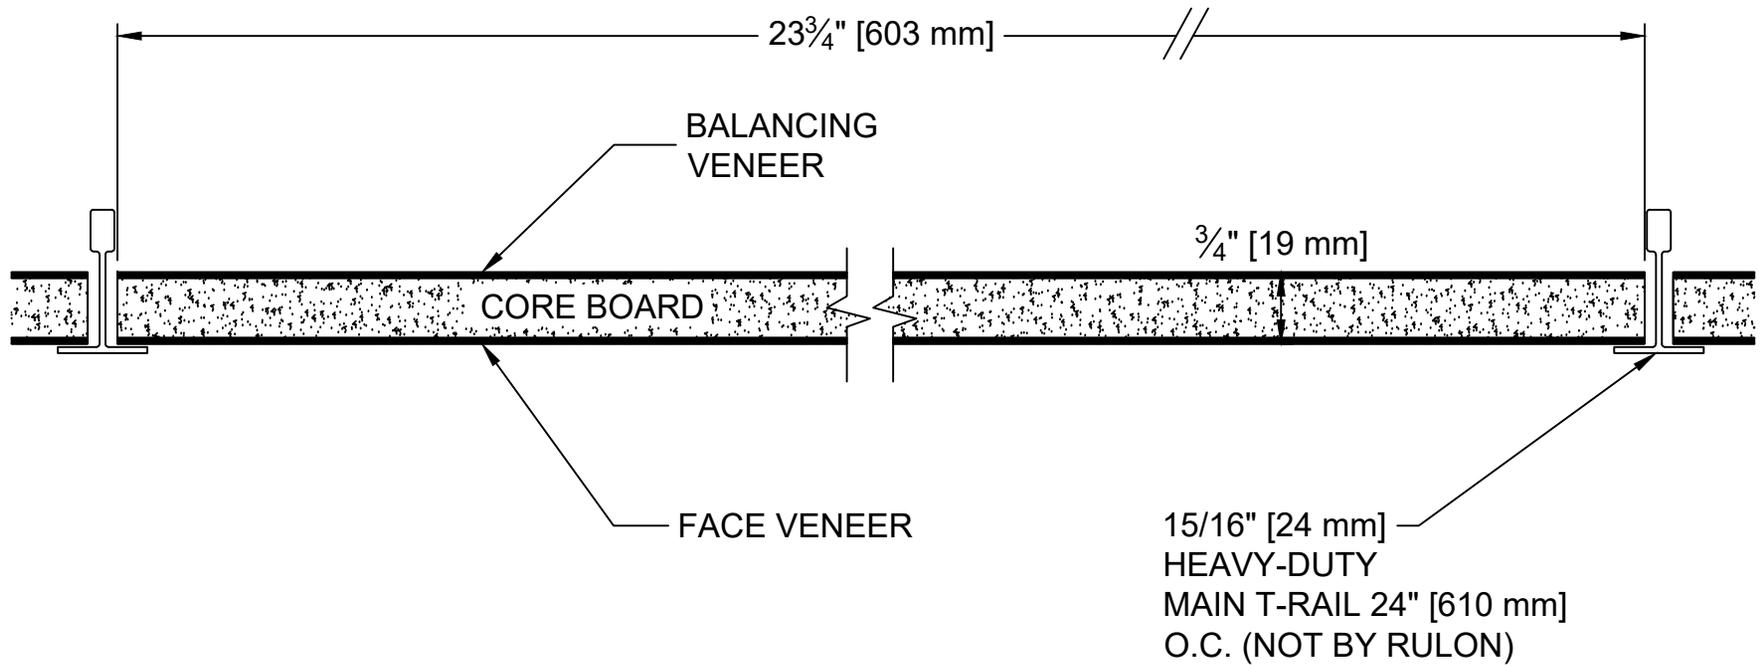


\*AVAILABLE 2X2 AND 2X4  
NOMINAL



RULON INTERNATIONAL  
2000 Ring Way  
St. Augustine, FL 32092  
  
(904) 584-1400  
info @ rulonco.com  
  
www.rulonco.com

PROJECT:	ISSUE DATE:	DRAWN BY: <b>CAP</b>	PROJECT NUMBER:
TITLE: <b>Wood Square - Lay-in Style - 15/16" HD Main T-Rail</b>	REVISION DATE: <b>FEB/14/2025</b>	CHECKED BY: <b>TA</b>	DRAWING NUMBER: <b>SLXA0001</b>

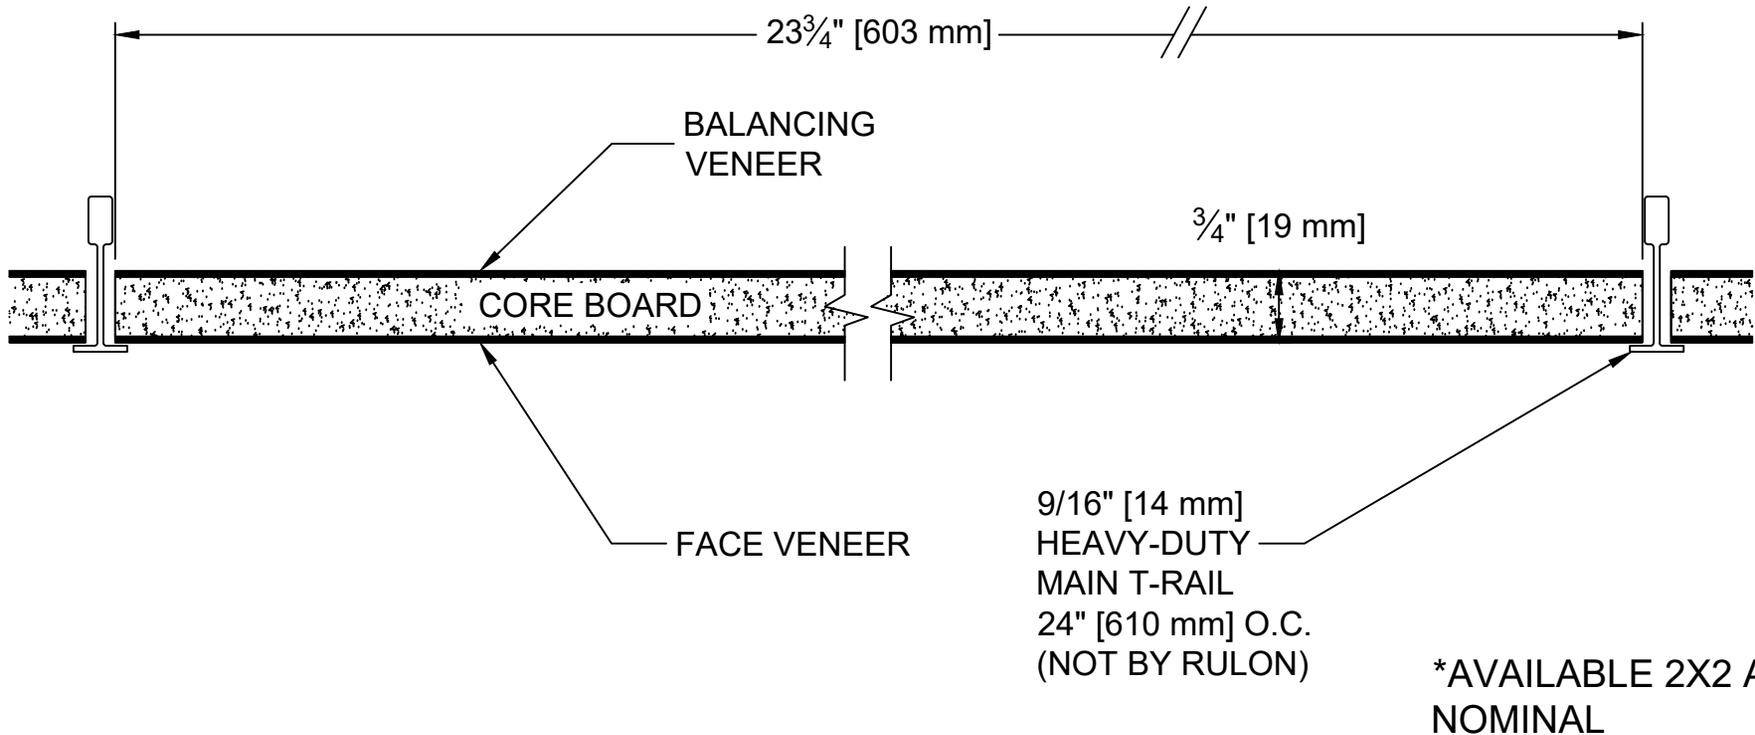

RULON INTERNATIONAL  
2000 Ring Way  
St. Augustine, FL 32092

(904) 584-1400  
info @ rulonco.com

www.rulonco.com

PROJECT:

TITLE:

Wood Square - Lay-in Style -<sup>9</sup>/<sub>16</sub>"  
HD Main T-Rail

ISSUE DATE:

REVISION DATE:

FEB/14/2025

DRAWN BY:

CAP


CHECKED BY:

TA

PROJECT NUMBER:

DRAWING NUMBER:

SLXB0001

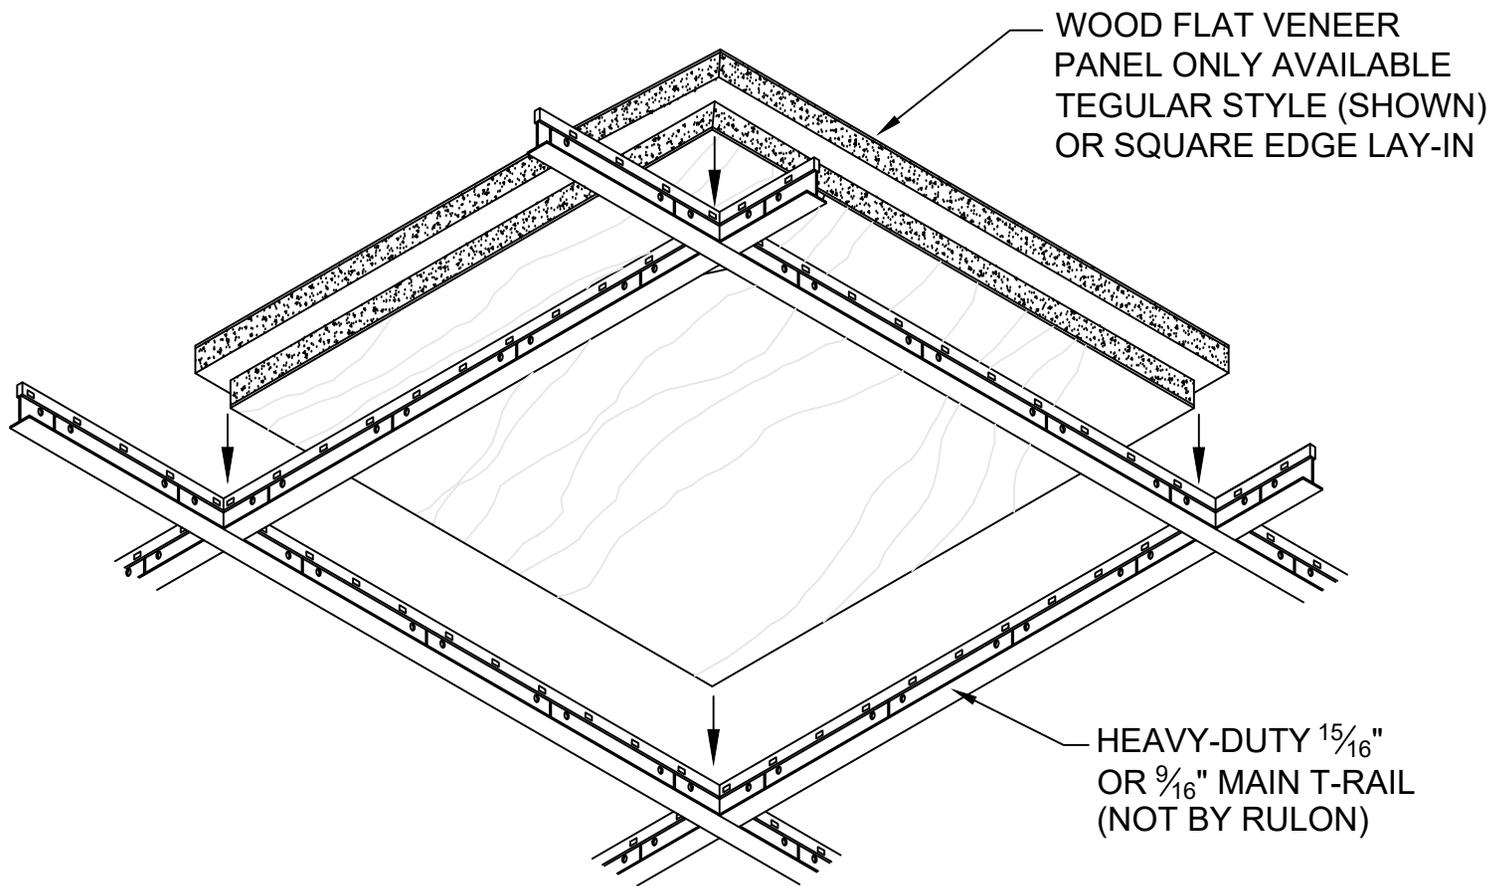

RULON INTERNATIONAL  
 2000 Ring Way  
 St. Augustine, FL 32092

(904) 584-1400  
 info @ rulonco.com

www.rulonco.com

PROJECT:

TITLE: Wood Tegular Flat Panel -  
 Isometric View - Installation

ISSUE DATE:

REVISION DATE:  
 FEB/14/2025

DRAWN BY:

CAP


CHECKED BY:

TA

PROJECT NUMBER:

DRAWING NUMBER:

STXA0007

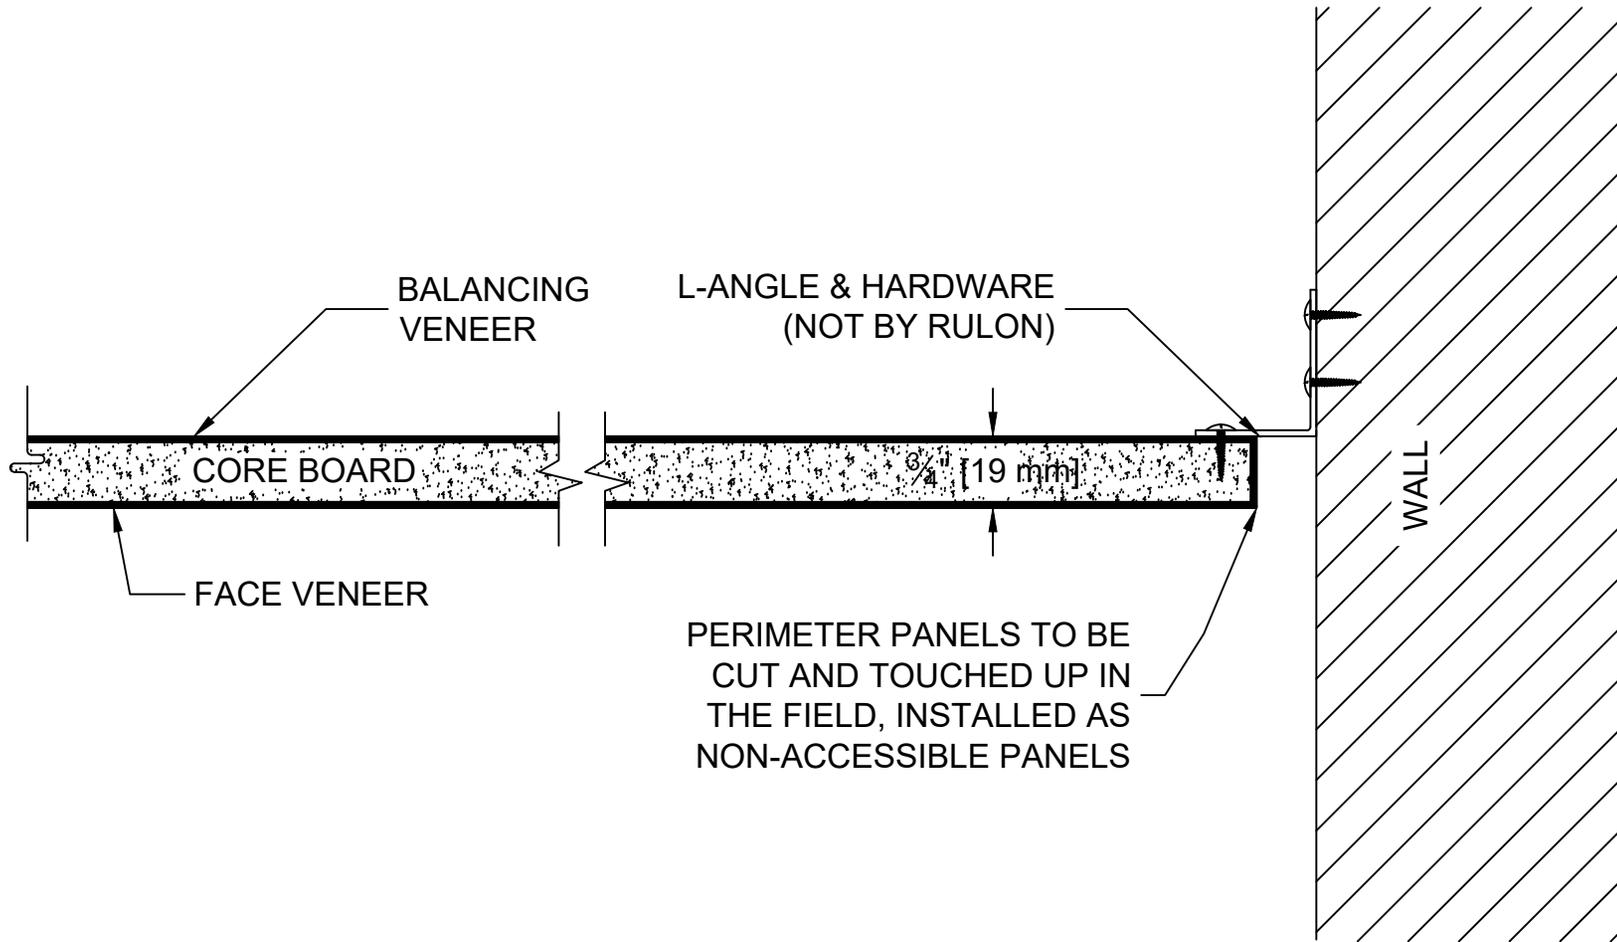

RULON INTERNATIONAL  
 2000 Ring Way  
 St. Augustine, FL 32092

(904) 584-1400  
 info @ rulonco.com

www.rulonco.com

PROJECT:

TITLE: Tegular Panel Perimeter Detail

ISSUE DATE:

REVISION DATE:  
 AUG/22/2025

DRAWN BY:

CAP

CHECKED BY:

MR

PROJECT NUMBER:


DRAWING NUMBER:

STX-008

LIGHT FIXTURE  
SUPPORTED  
INDEPENDENTLY

RECESSED CAN  
LIGHT FIXTURE  
(NOT BY RULON)

FIELD CUT  
LIGHT HOLE  
(ESCUTCHEON  
TRIM RING BY  
OTHERS  
(NOT BY RULON)

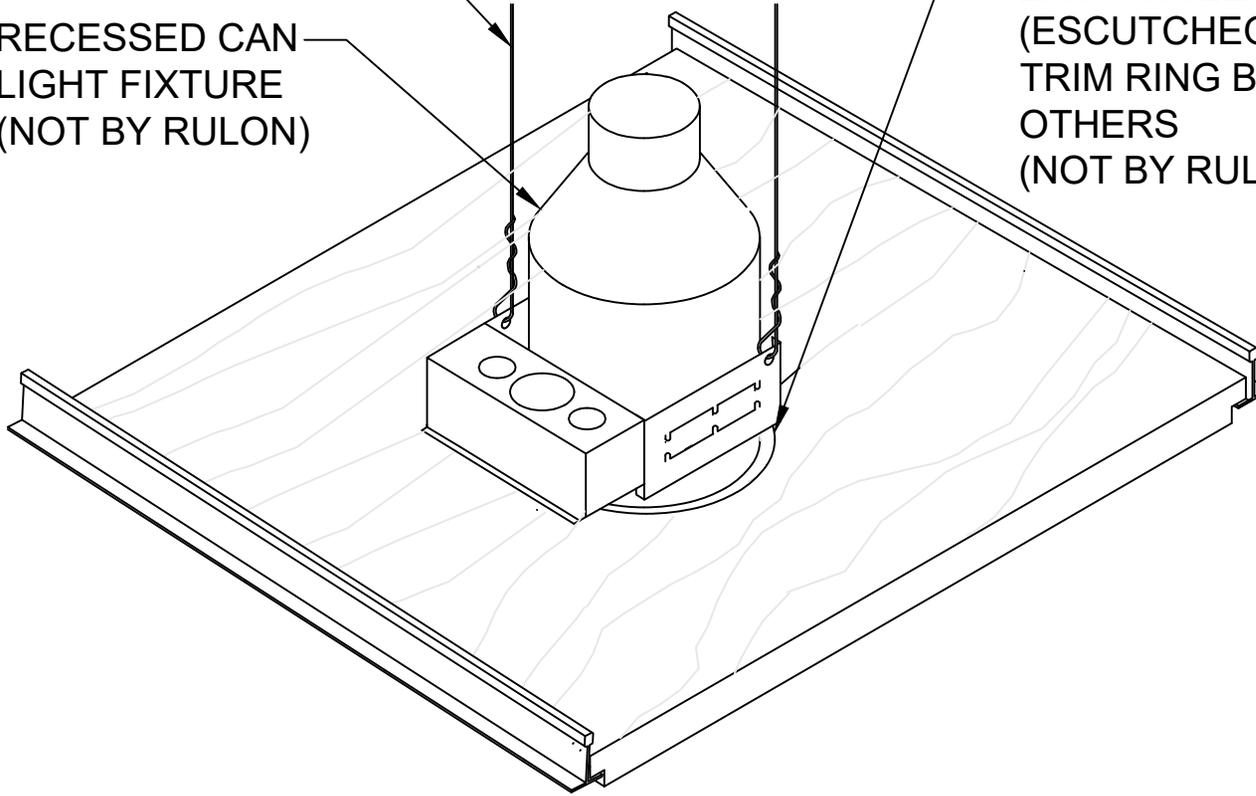

RULON INTERNATIONAL  
2000 Ring Way  
St. Augustine, FL 32092

(904) 584-1400  
info @ rulonco.com

www.rulonco.com

PROJECT:

TITLE: Tegular Panel Can Light Detail

ISSUE DATE:

REVISION DATE:  
AUG/22/2025

DRAWN BY:

CAP

CHECKED BY:

MR

PROJECT NUMBER:

DRAWING NUMBER:

STX-009