

<u>DRAWING #</u>	<u>TITLE</u>
LOPXF001	Panelized Linear - Standard 4½" Module
LOPXF003	Panelized Linear - Woodbacker Clip Attachment
LOPXF004	Panelized Linear - Direct Screw Attachment (From Above)
LOPXF005	Panelized Linear - Direct Screw Attachment (From Below)
LOPXF006	Panelized Linear - Typical Panel Construction
LOPXF007	Panelized Linear - Woodbacker Clip Placement Detail
LOPXF008	Panelized Linear Trimming Detail
LOPXF009	Panelized Linear - Clearances



RULON INTERNATIONAL
2000 Ring Way
St. Augustine, FL 32092

(904) 584-1400
info @ rulonco.com

www.rulonco.com

PROJECT:

TITLE: Panelized Linear Index

ISSUE DATE:

REVISION DATE:
AUG/27/2025

DRAWN BY:

CAP


CHECKED BY:

TA

PROJECT NUMBER:

DRAWING NUMBER:

LOPINDEX

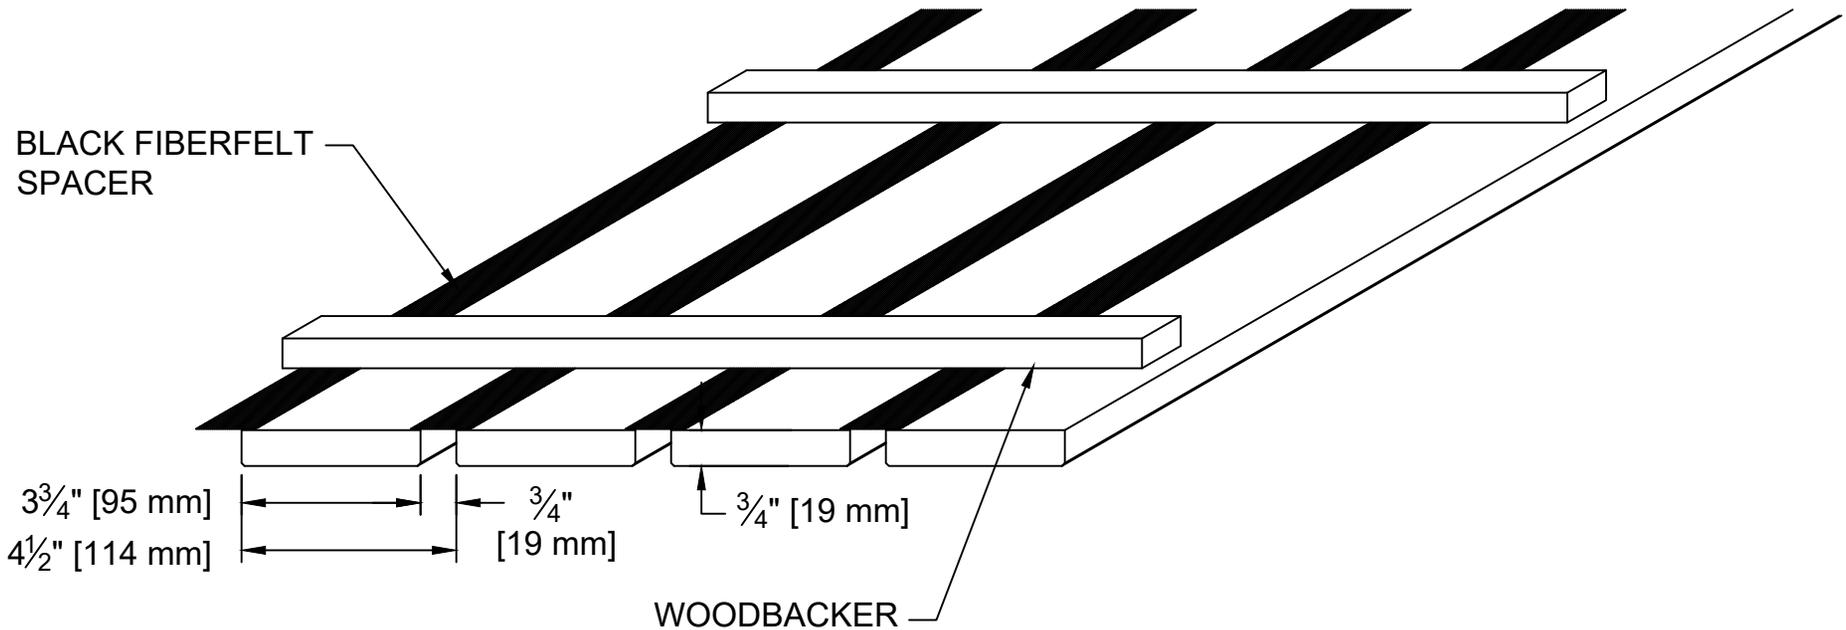

NOTE:
 PANELIZED WOOD CONSTRUCTION TO BE OF SOLID WOOD BASED
 ON PROJECT REQUIRMENTS. PANELS ARE TO BE 1'-6" WIDE X
 4', 5', 8' OR 10' (NOM) LENGTHS WITH STANDARD 4-1/2" MODULE
 WITH DIMENSIONS AS SHOWN.



RULON INTERNATIONAL
 2000 Ring Way
 St. Augustine, FL 32092

(904) 584-1400
 info @ rulonco.com

www.rulonco.com

PROJECT:

ISSUE DATE:

DRAWN BY:

PROJECT NUMBER:

CAP

TITLE:

REVISION DATE:

CHECKED BY:


DRAWING NUMBER:

Panelized Linear - Standard 4 1/2"
 [114 mm] Module

AUG/27/2025

TA

LOPXF001

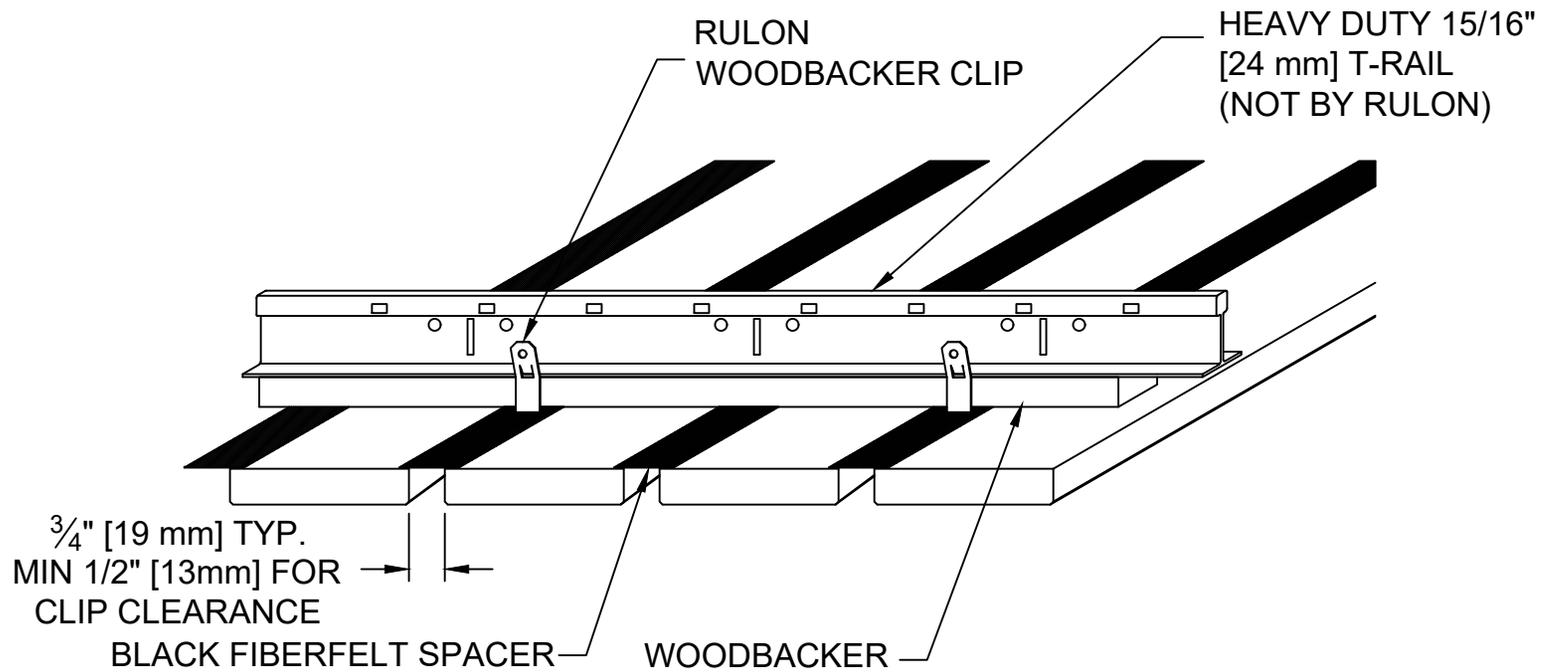

RULON INTERNATIONAL
2000 Ring Way
St. Augustine, FL 32092

(904) 584-1400
info @ rulonco.com

www.rulonco.com

PROJECT:

TITLE: **Panelized Linear - Woodbacker
Clip Attachment**

ISSUE DATE:

REVISION DATE:
MAR/14/2019

DRAWN BY:

CAP


CHECKED BY:

TDA

PROJECT NUMBER:

DRAWING NUMBER:

LOPXF003

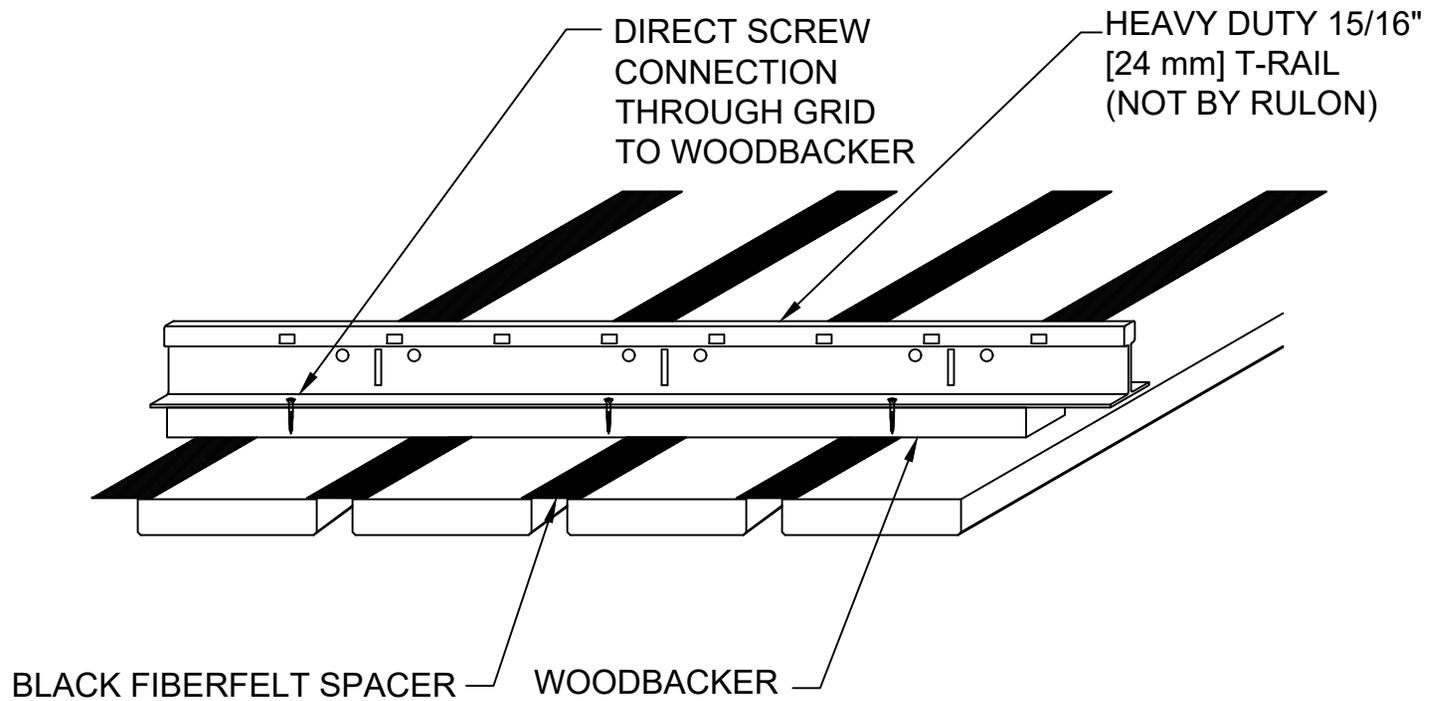

RULON INTERNATIONAL
2000 Ring Way
St. Augustine, FL 32092

(904) 584-1400
info @ rulonco.com

www.rulonco.com

PROJECT:

TITLE: **Panelized Linear - Direct Screw Attachment (From Above)**

ISSUE DATE:

REVISION DATE:
MAR/14/2019

DRAWN BY:

CAP


CHECKED BY:

TA

PROJECT NUMBER:

DRAWING NUMBER:

LOPXF004

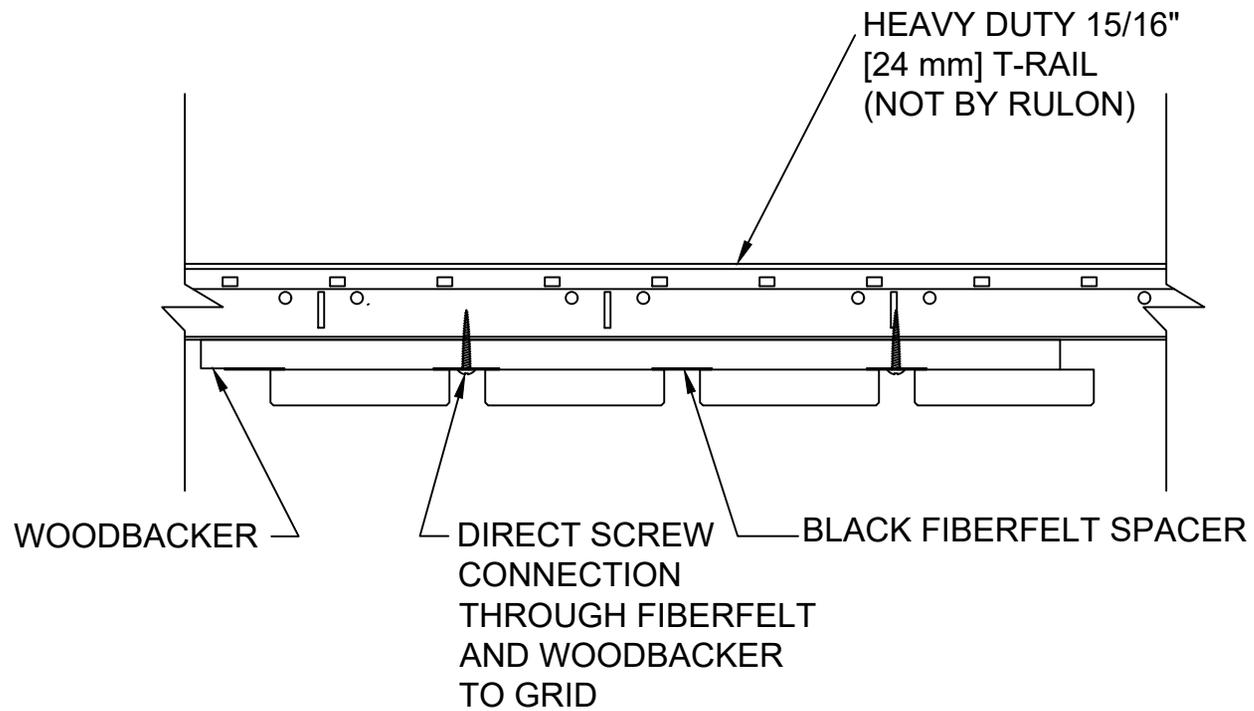

RULON INTERNATIONAL
2000 Ring Way
St. Augustine, FL 32092

(904) 584-1400
info @ rulonco.com

www.rulonco.com

PROJECT:

TITLE: **Panelized Linear - Direct Screw
Attachment (From Below)**

ISSUE DATE:

REVISION DATE:
MAR/14/2019

DRAWN BY:

CAP


CHECKED BY:

TA

PROJECT NUMBER:

DRAWING NUMBER:

LOPXF005

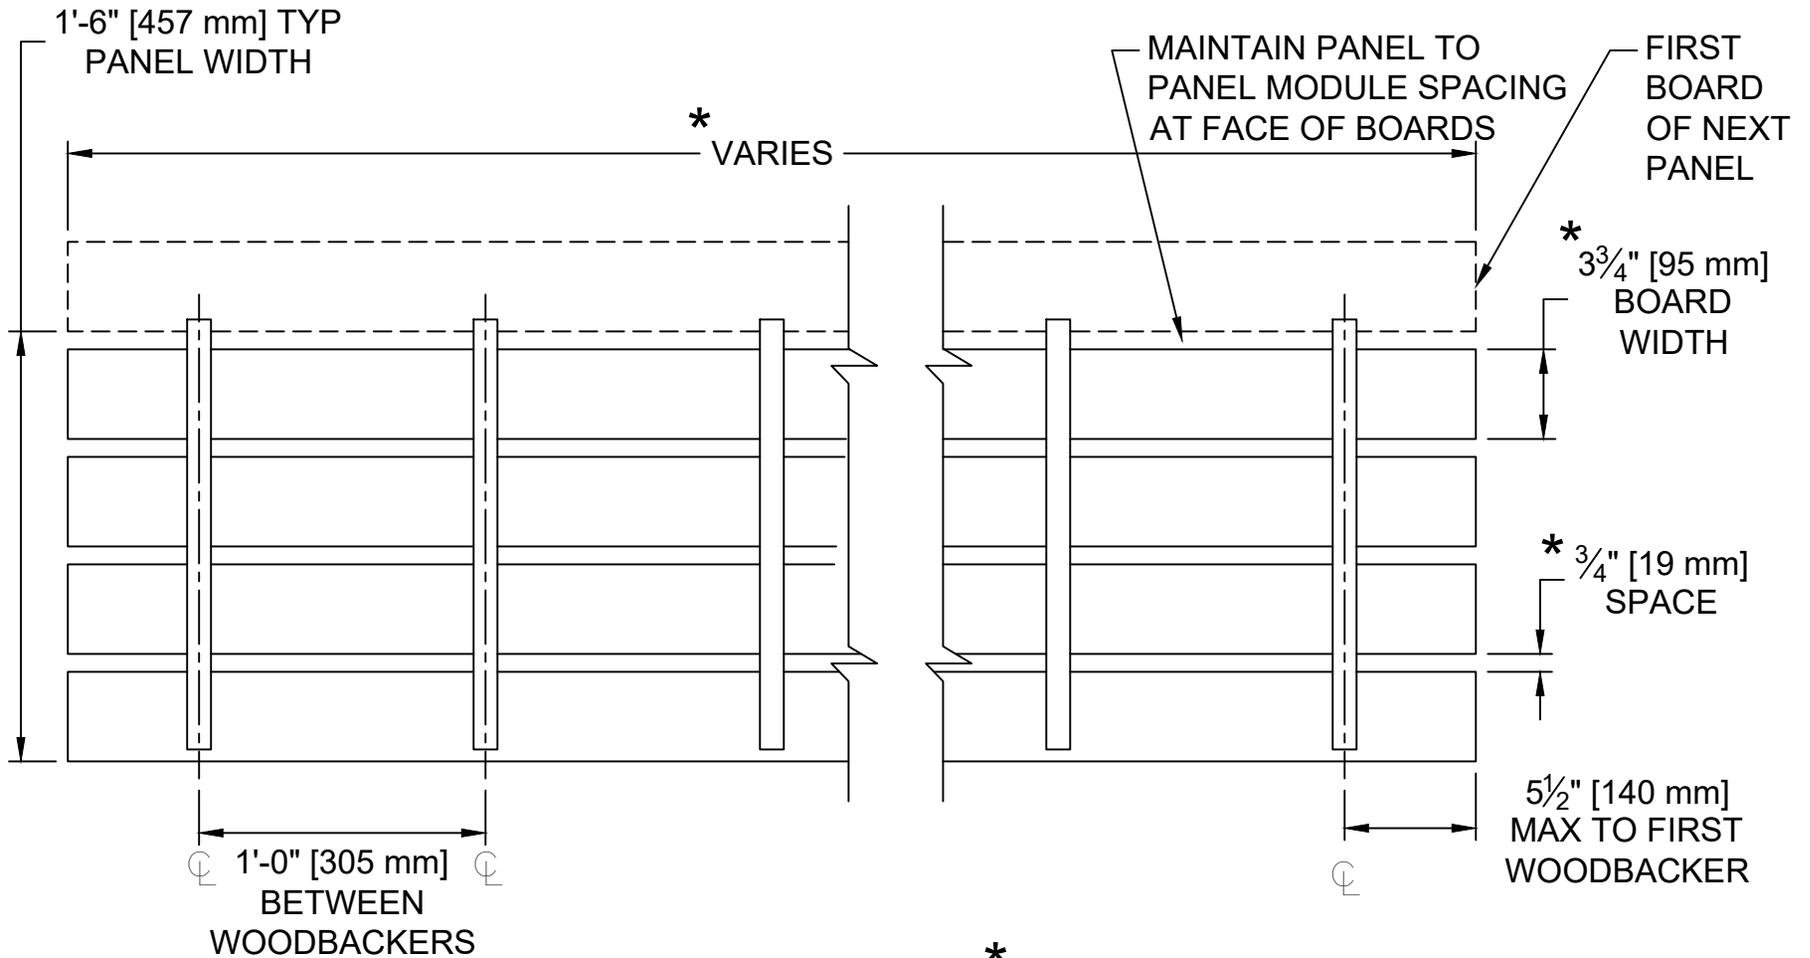

* MAY VARY PER ARCHITECT'S DESIGN



RULON INTERNATIONAL
2000 Ring Way
St. Augustine, FL 32092

(904) 584-1400
info @ rulonco.com

www.rulonco.com

PROJECT:

TITLE: Panelized Linear - Typical Panel
Construction

ISSUE DATE:

REVISION DATE:
MAR/14/2019

DRAWN BY:

CAP


CHECKED BY:

TA

PROJECT NUMBER:

DRAWING NUMBER:

LOPXF006

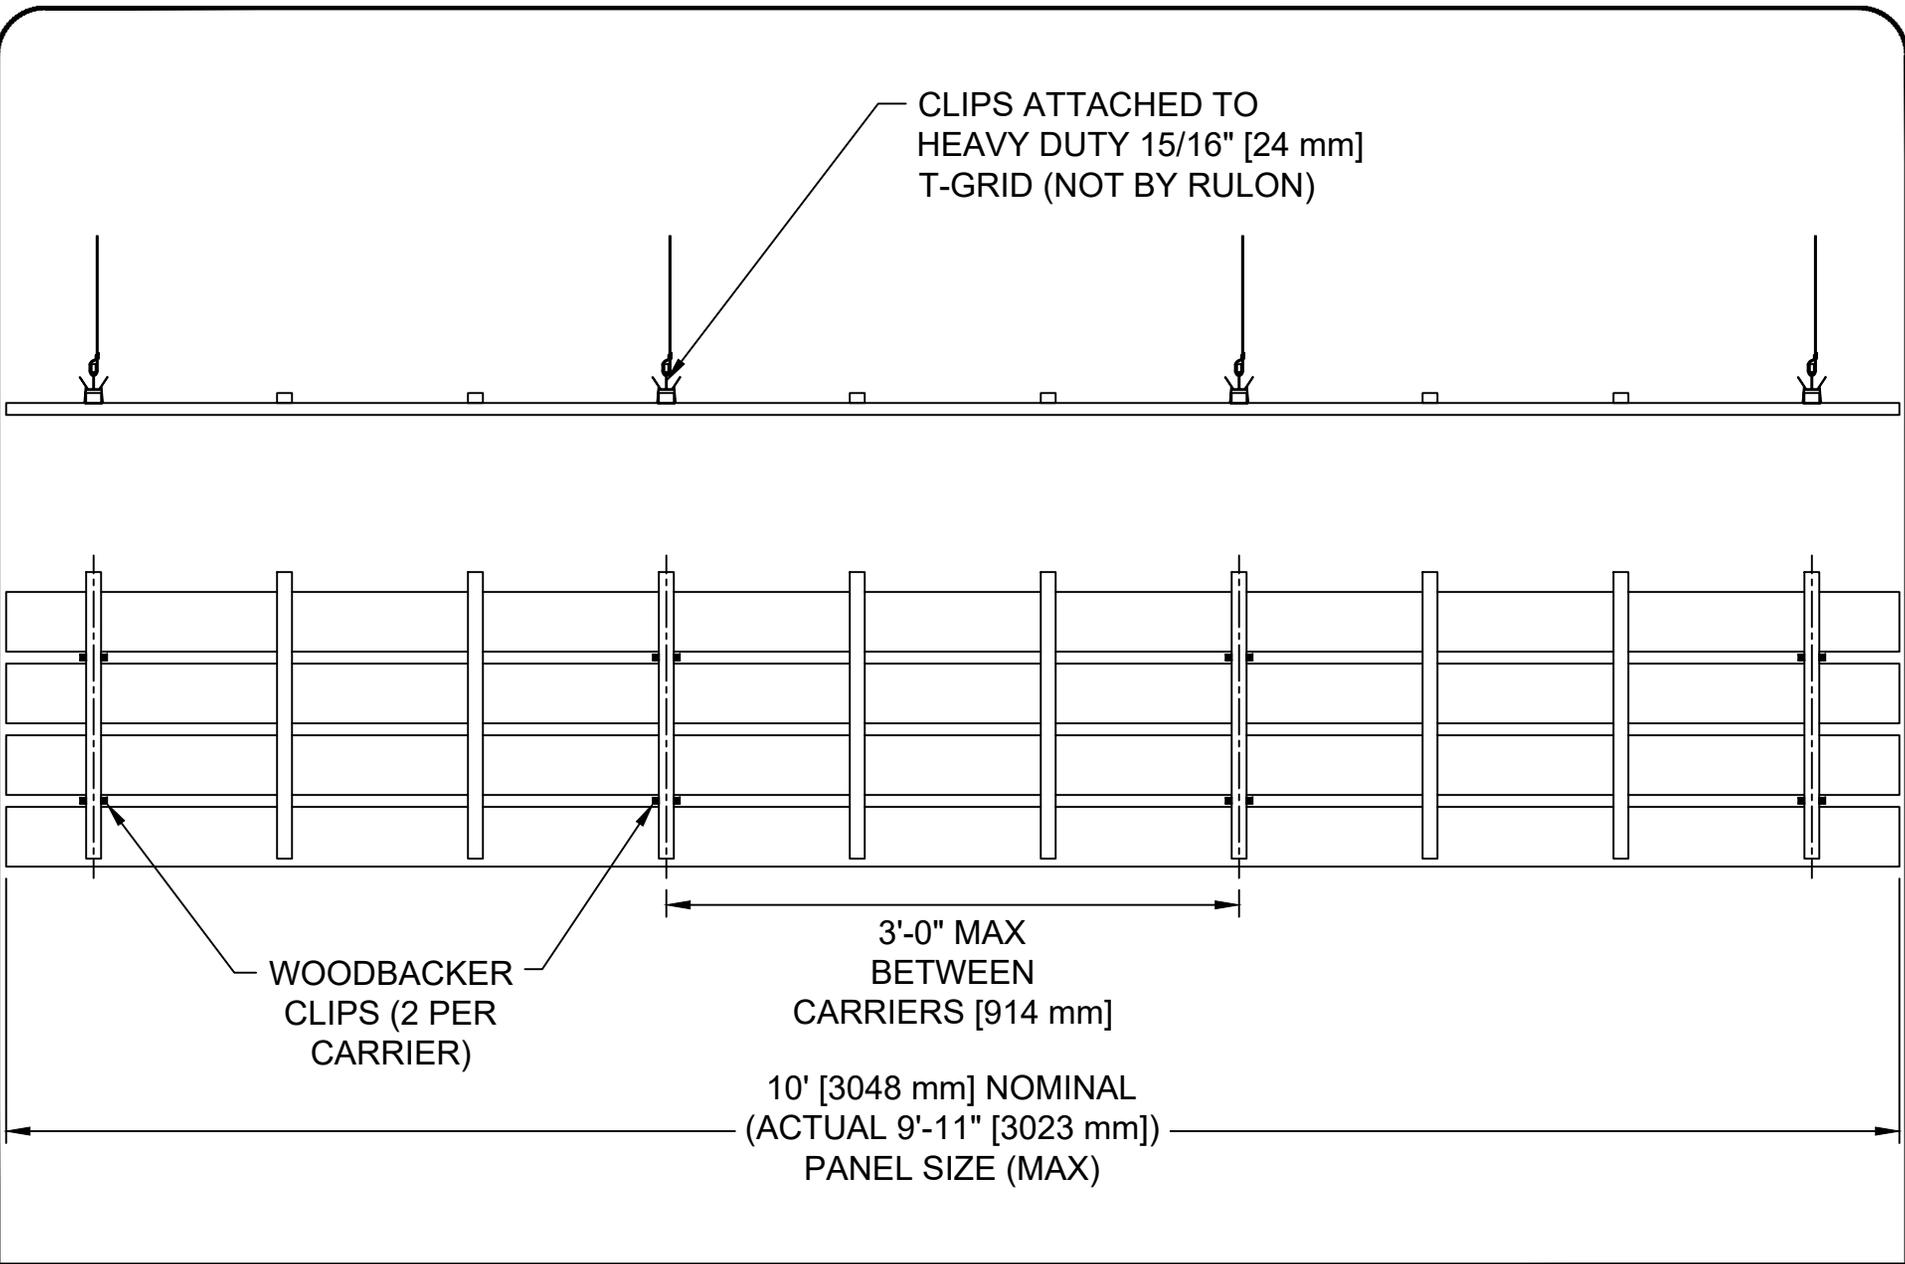

RULON INTERNATIONAL
2000 Ring Way
St. Augustine, FL 32092

(904) 584-1400
info @ rulonco.com

www.rulonco.com

PROJECT:

TITLE:

Panelized Linear - Woodbacker Clip
Placement Detail

ISSUE DATE:

REVISION DATE:

MAR/14/2019

DRAWN BY:

CAP

CHECKED BY:


TA

PROJECT NUMBER:

DRAWING NUMBER:

LOPXF007

ATTACH WOOD STRIP OR
SHORT PIECE OF T-RAIL
TO BACK OF PANEL WITH
WOOD SCREWS BEFORE
CUTTING. NOT BY RULON

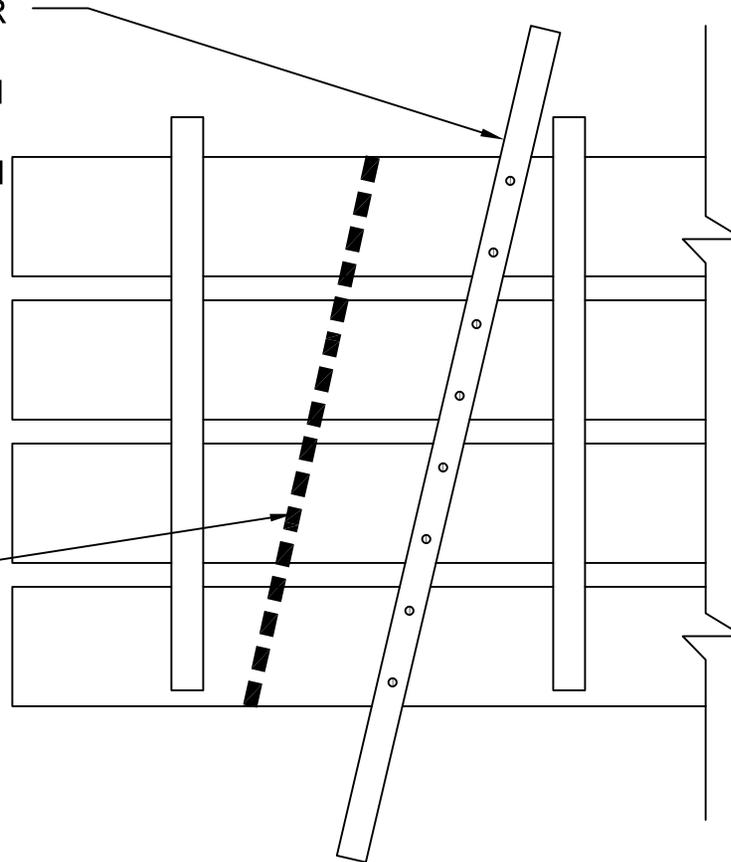

TRIM LINE -
TOUCH-UP ALL
FIELD-CUT ENDS
WITH SUPPLIED
TOUCH-UP FINISH

NOTE:
WHEN CUTTING PANELS, BOARDS SHOULD
NOT EXTEND BEYOND 6" [152 mm] UNSUPPORTED



RULON INTERNATIONAL
2000 Ring Way
St. Augustine, FL 32092

(904) 584-1400
info @ rulonco.com

www.rulonco.com

PROJECT:

TITLE: Panelized Linear Trimming Detail

ISSUE DATE:

REVISION DATE:
DEC/22/2023

DRAWN BY:

CAP


CHECKED BY:

TA


PROJECT NUMBER:

DRAWING NUMBER:

LOPXF008

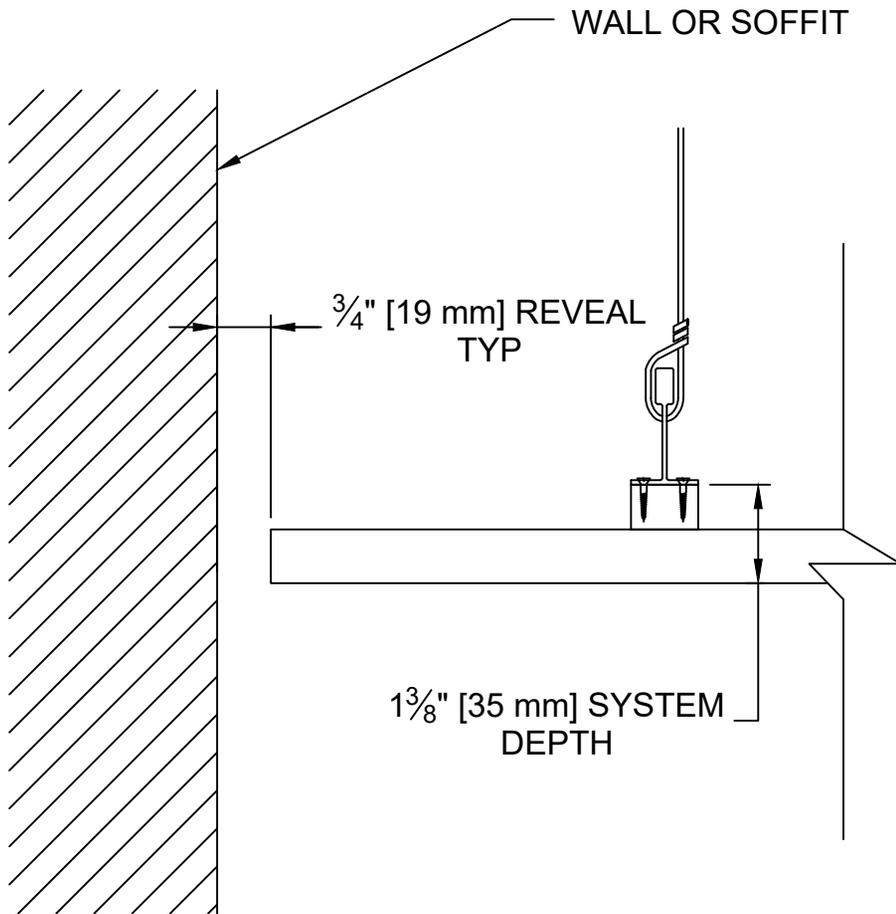

OPTION A:
DIRECT-SCREW ATTACH

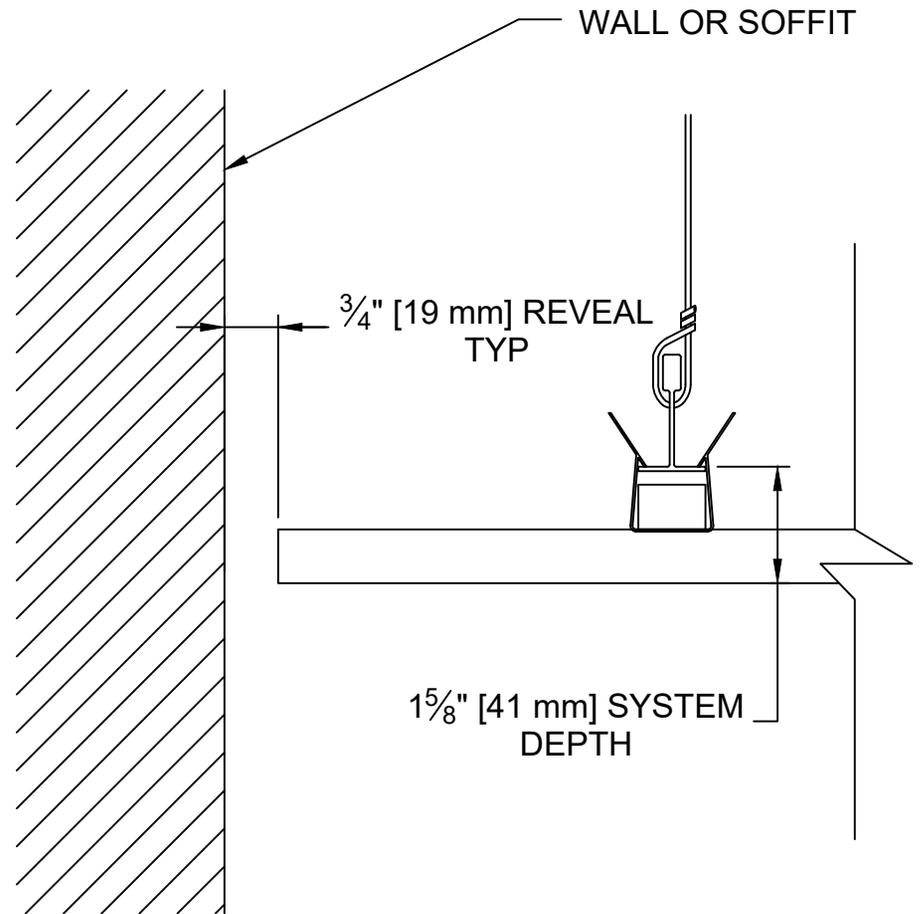

OPTION B:
WOODBACKER CLIP



RULON INTERNATIONAL
2000 Ring Way
St. Augustine, FL 32092

(904) 584-1400
info @ rulonco.com

www.rulonco.com

PROJECT:

TITLE: **Panelized Linear - Clearances**

ISSUE DATE:

REVISION DATE:
MAR/14/2019

DRAWN BY:

CAP

CHECKED BY:

TA

PROJECT NUMBER:

DRAWING NUMBER:

LOPXF009